



SECTION A-A  
SCALE 1:200

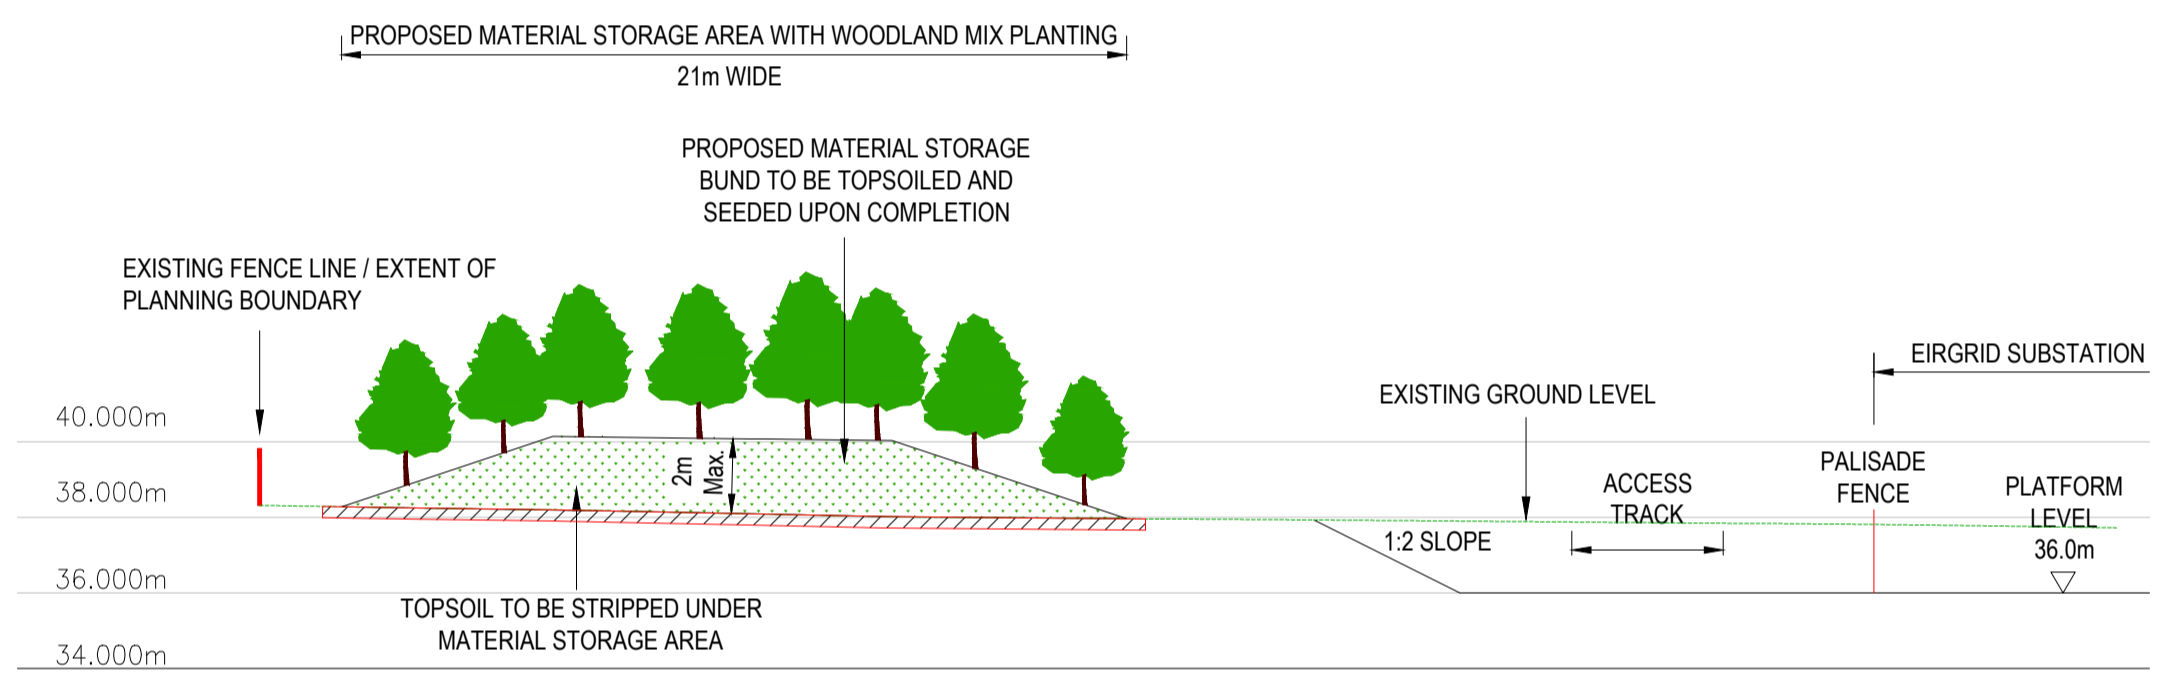

SECTION B-B  
SCALE 1:200

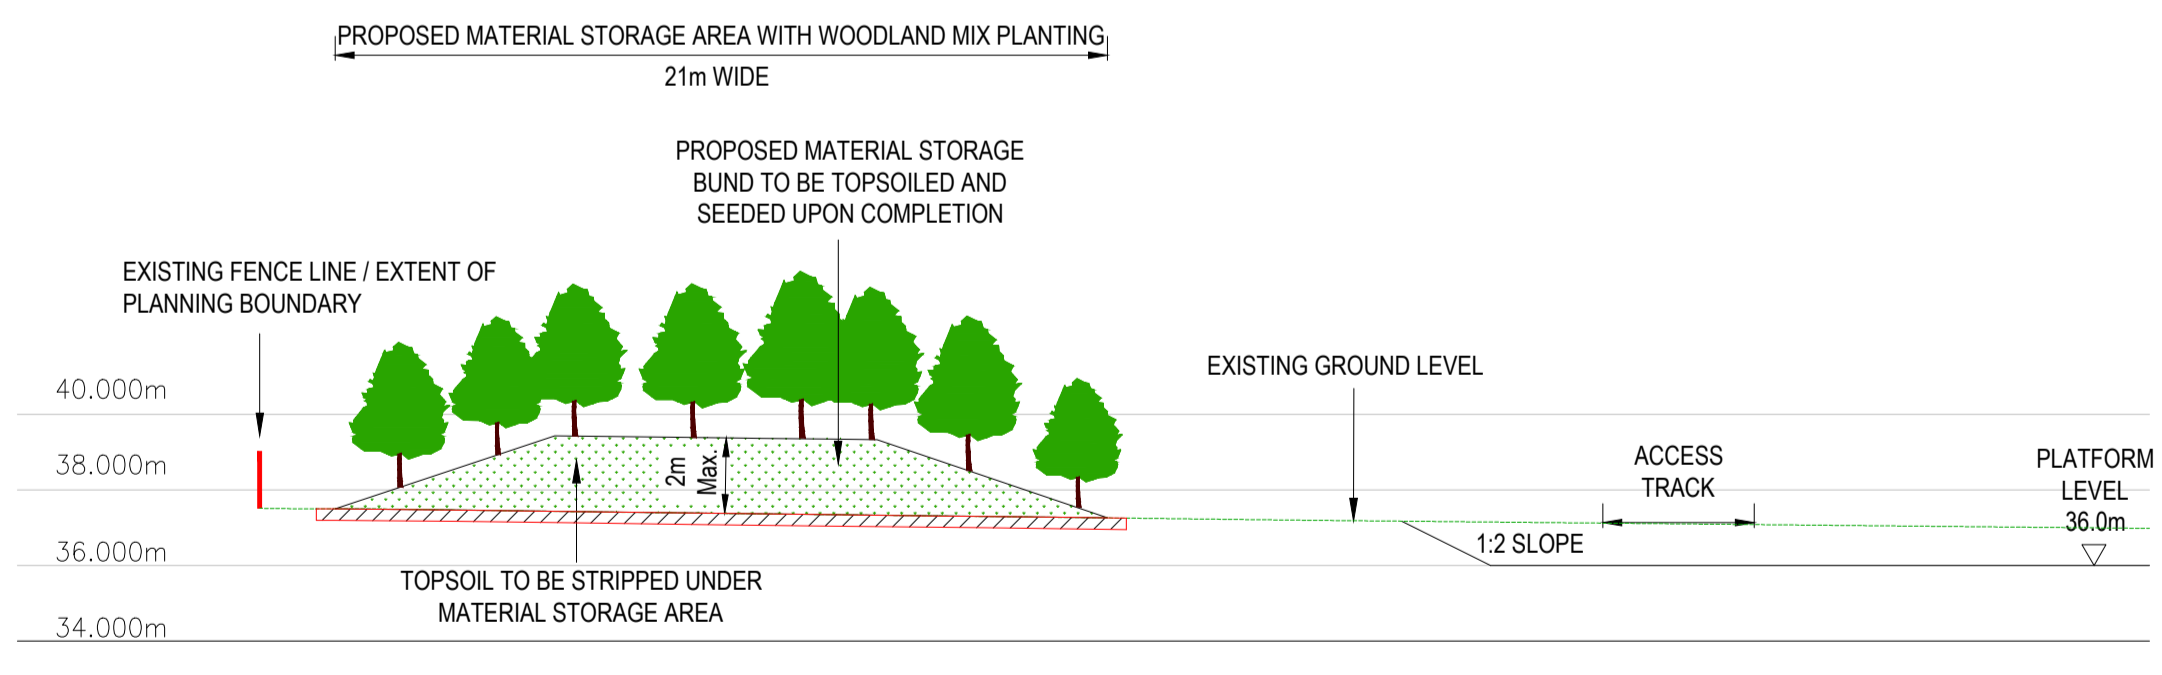

SECTION C-C  
SCALE 1:200

CONSTRUCTION RISKS MAINTENANCE / CLEANING RISK DEMOLITION RISKS  
 In addition to the hazard/risks normally associated with the types of work detailed on this drawing take note of above. It is assumed that all works on this drawing will be carried out by a competent contractor working, where appropriate, to an appropriate method statement.  
 SAFETY, HEALTH AND ENVIRONMENTAL INFORMATION BOX

- PROPOSED PLANNING BOUNDARY (AREA 108,649m<sup>2</sup> / 10.87Ha)
- EXTENT OF AN BORD PLEANÁLA PLANNING APPLICATION (AREA 56,289m<sup>2</sup> / 5.62Ha)
- PROPOSED MATERIAL STORAGE AREA WITH WOODLAND MIX PLANTING


Revision Details	By	Check	Date	Suffix

Purpose of issue  
**PLANNING**

Client  
**SSE GENERATION IRELAND LTD**

Project Title  
**PROPOSED 110kV TRANSMISSION SUBSTATION**

Drawing Title  
**PROPOSED LANDSCAPED BERM (SOUTH) / MATERIAL STORAGE**

Designed	Drawn	Checked	Approved	Date
	EP	CGY	CGY	Feb 2019
URS Internal Project No.		Subsidiary		
Scale @ A1		Zone / Mileage		
1:1000				

This document has been prepared in accordance with the scope of AECOM's appointment with its client and is subject to the terms of that appointment. AECOM accepts no liability for any use of this document other than by its client and only for the purposes for which it was prepared and provided. Only written dimensions shall be used.  
 © AECOM

AECOM  
 97 HAYMARKET TERRACE  
 EDINBURGH  
 EH12 5HD  
 TEL 0131-347-1100  
 FAX 0131-347-1101  
 www.aecom.com

Drawing Number	Rev
60581192/0818	A

